

Town of Salisbury

PO Box 241 - Salisbury Center, NY 13454

Town Hall 315-429-8581

Fax # 315-429-3493

JOHN MOWERS, SUPERVISOR

Council Members:

Renee Coonradt, Nora Cool-Guinup, Colleen Walrath, Kim Sherwood

Jeanne Cool, TOWN CLERK

SALISBURY HIGHWAY DEPARTMENT

Town Barn (315) 429-3223

ACCESS BY DRIVEWAY OR PROPOSED HIGHWAY

(Section 136 of Highway Law)

(Private or commercial access by driveway or public access b highway sub-division road)

**Application is hereby made by the undersigned for permission to
construct and keep in repair**

A driveway approach to: ___ private land ___ a proposed public road

Town Road Name and No. _____

Location of Proposed Access _____

Describe area to be served _____

Proposed top surface material if any _____

Proposed Driveway width (20 ft. Min.) _____

Remarks _____

**The undersigned applicant hereby agrees to the conditions and
responsibilities as given on the application.**

APPLICANT'S SIGNATURE _____

OWNER _____

ADDRESS _____

DATE work to begin _____ **Phone #** _____

Name of Contractor _____

Approved Ditch Crossing Pipe Diameter _____

Length (40' Max.) _____ **Type** _____

Bedding Material _____ **Driveway width at crossing** _____

This PERMIT approved and granted by _____
Town Highway Superintendent

Date: _____

Inspected By _____ **Date** _____

CONDITIONS AND RESPONSIBILITIES OF PERMITEE

- 1. The work shall progress with as little delay as possible, and not be started until necessary materials and equipment are at the site.**
- 2. No trench cuts shall be closer than 2 feet from the pavement**
- 3. Certain kinds of pipe are NOT allowed such as clay tile, sheet metal, used boiler or tanks. Pipe allowed: corrugated metal, reinforced concrete, cast iron, smooth bore corrugated plastic.**
- 4. Work locations must be approved by the Highway Superintendent.**
- 5. The flow line of the culvert shall be the same depth as the roadside ditch flow line**
- 6. Other requirements may be made at the direction of the Highway Superintendent as he may deem appropriate.**

ADDRESS _____

DATE work to begin _____ Phone # _____

Name of Contractor _____

Approved Ditch Crossing Pipe Diameter _____

Length (40' Max.) _____ Type _____

Bedding Material _____ Driveway width at crossing _____



This PERMIT approved and granted by _____
Town Highway Superintendent

Date: _____

Inspected By _____ Date _____

CONDITIONS AND RESPONSIBILITIES OF PERMITEE

1. The work shall progress with as little delay as possible, and not be started until necessary materials and equipment are at the site.
2. No trench cuts shall be closer than 2 feet from the pavement
3. Certain kinds of pipe are NOT allowed such as clay tile, sheet metal, used boiler or tanks. Pipe allowed: corrugated metal, reinforced concrete, cast iron, smooth bore corrugated plastic.
4. Work locations must be approved by the Highway Superintendent.
5. The flow line of the culvert shall be the same depth as the roadside ditch flow line
6. Other requirements may be made at the direction of the Highway Superintendent as he may deem appropriate.

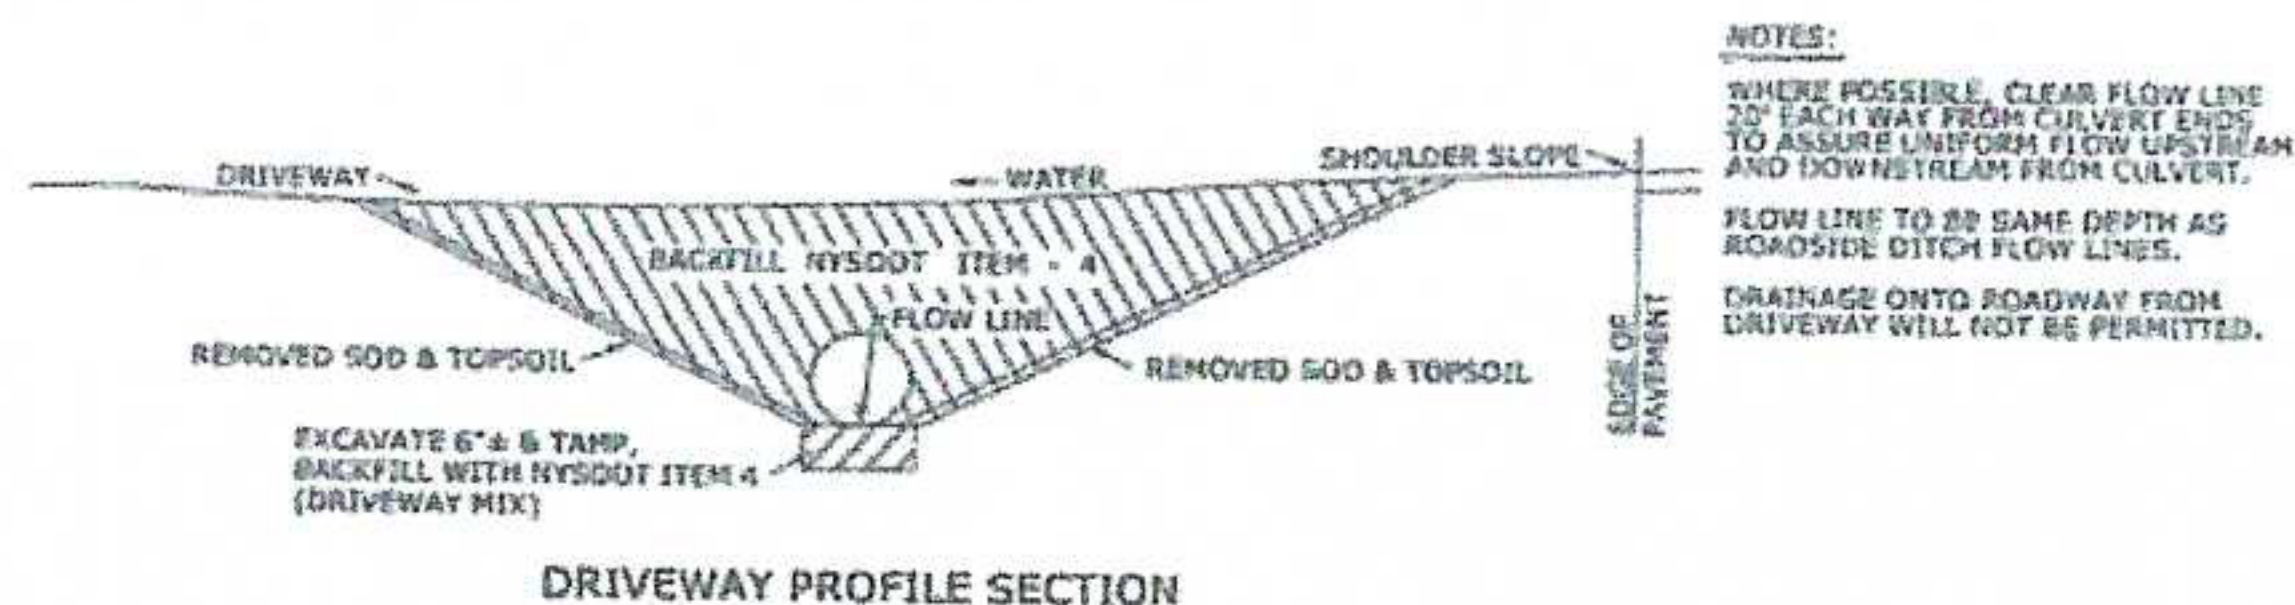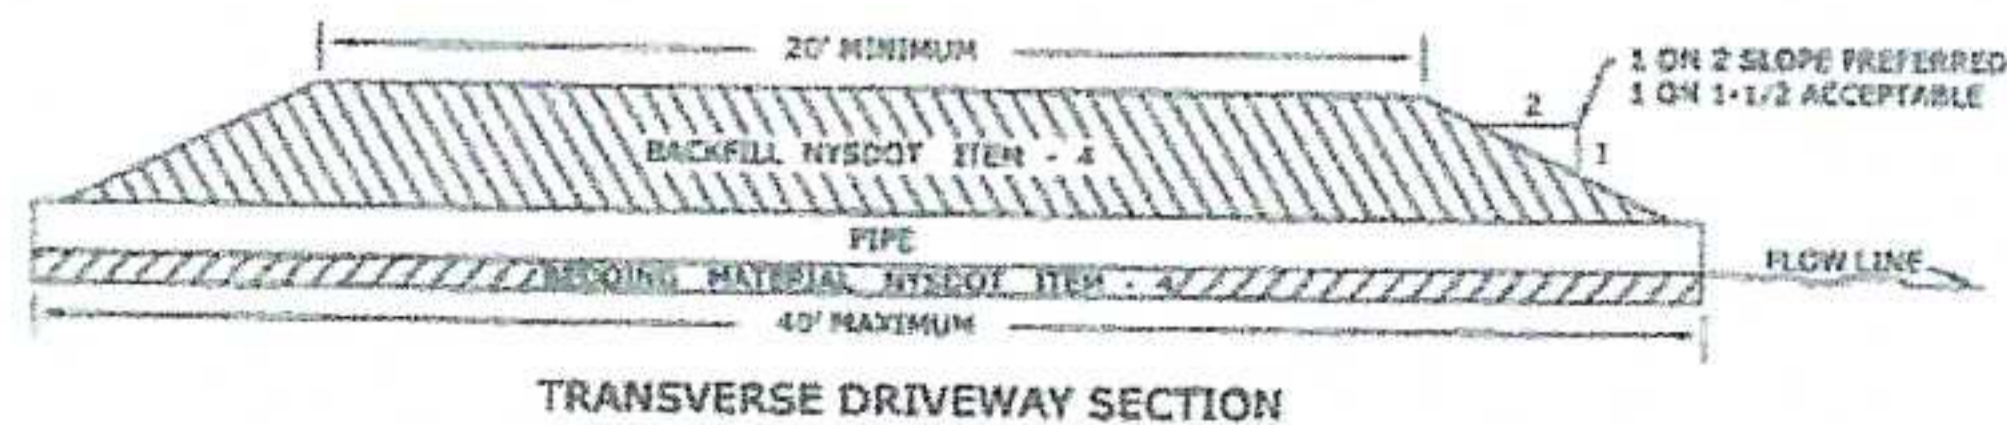

NOTES:
WHERE POSSIBLE, CLEAR FLOW LINE
20' EACH WAY FROM CULVERT ENDS
TO ASSURE UNIFORM FLOW UPSTREAM
AND DOWNSTREAM FROM CULVERT.
FLOW LINE TO BE SAME DEPTH AS
ROADSIDE DITCH FLOW LINES.
DRAINAGE ONTO ROADWAY FROM
DRIVEWAY WILL NOT BE PERMITTED.